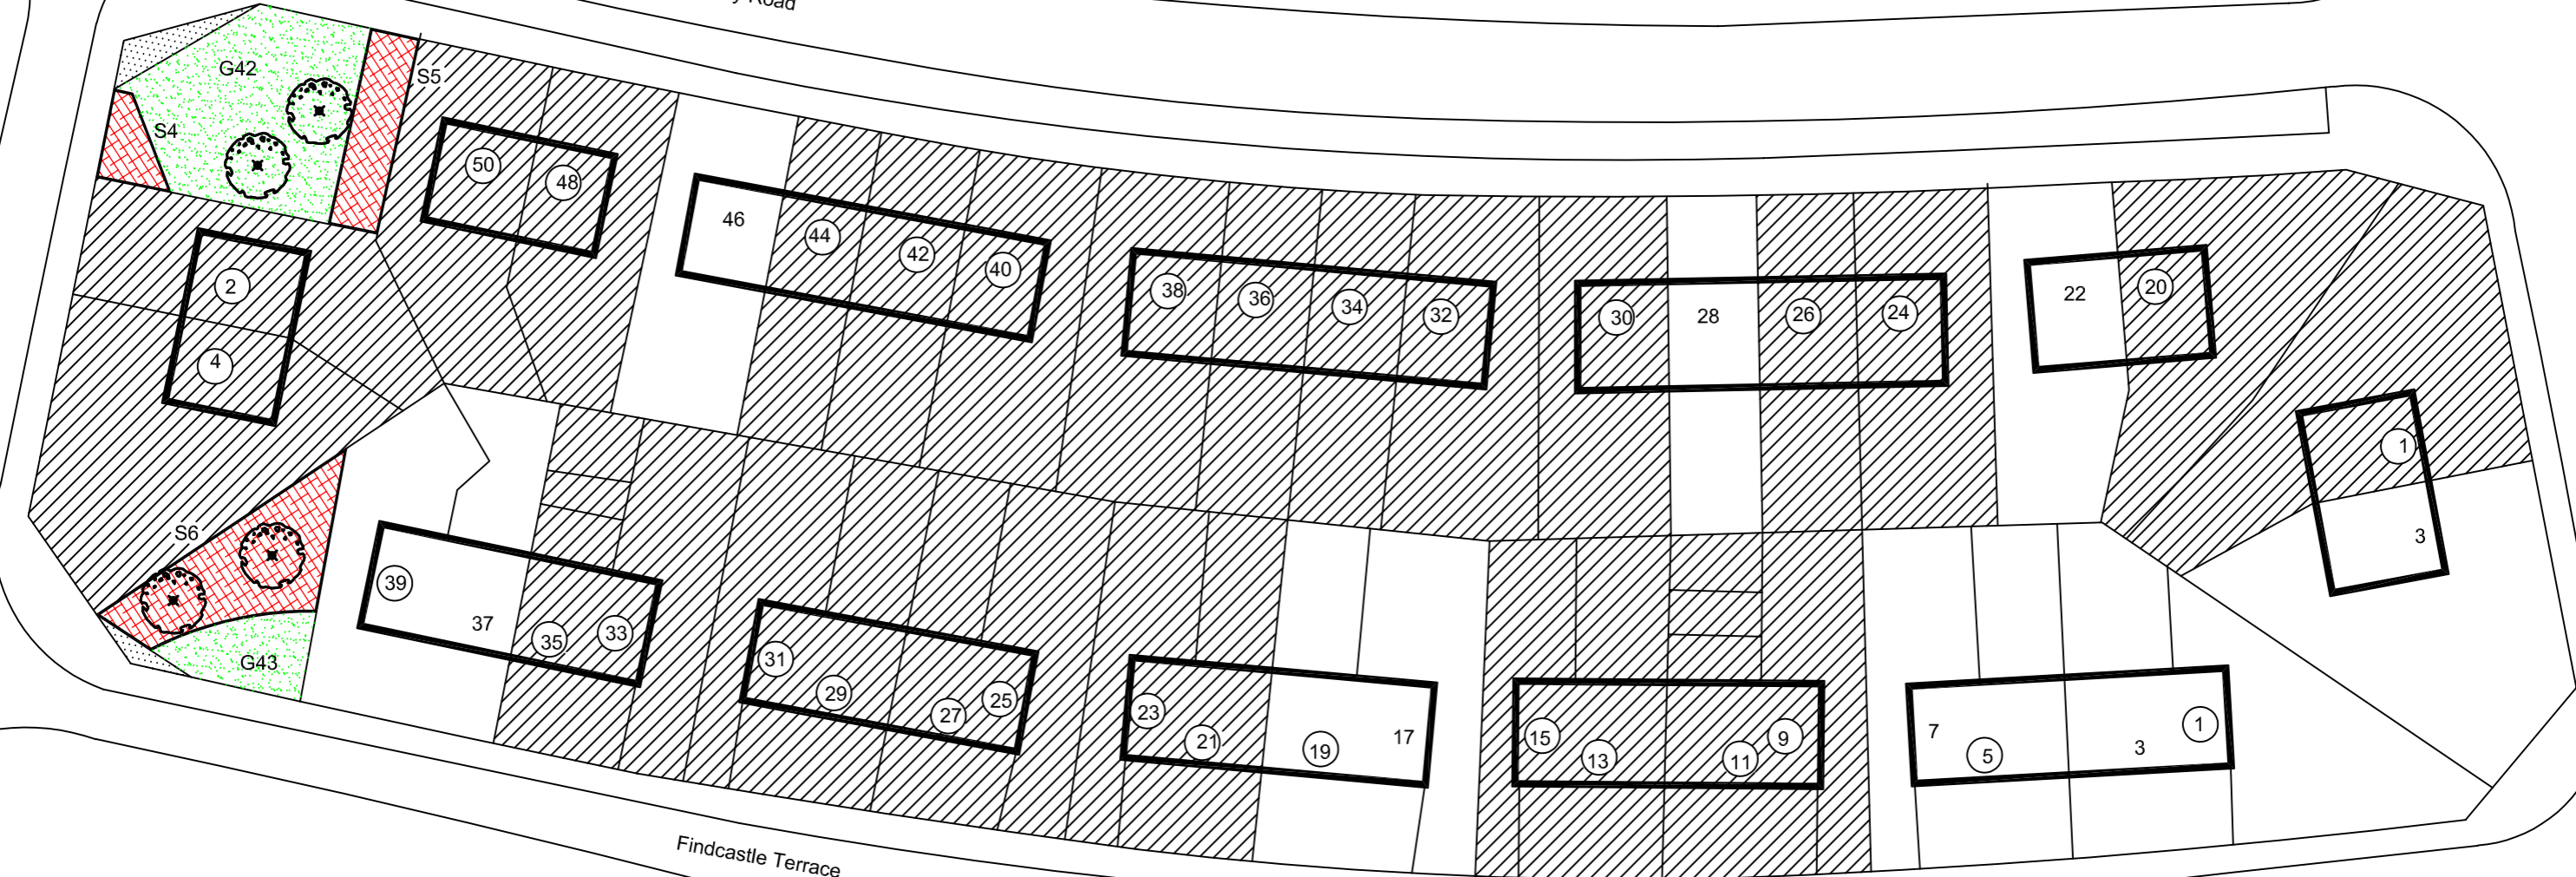
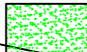

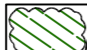


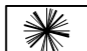
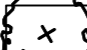

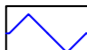



Fintry Road

Findcastle Terrace



Legend

-  Grass
-  Shrubs
-  Woodland
-  Trees (Staked)
-  Trees (Unstaked)
-  Conifers
-  Existing trees
-  Hard Landscape
-  Hedging
-  Houses and land sold

T) Layout updated.  
 S) Redrawn from negative, trees layout amended.

07-08-2018  
 29-03-2016

Copyright © 2018  
 IAS Landscape Management & Design Ltd.  
 All rights reserved.



project title	<b>Open Space Maintenance Abertay Housing Association</b>	job/drawing nr.	<b>13 / 1356 / TA / A - D13h</b>
drawing title	<b>Dundee - Mains of Fintry - Findcastle Terrace, Fintry Road</b>	scale:	1:500 @ A3
drawn:	KM	checked:	
date:	Mar 2016		