







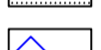
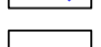
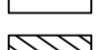
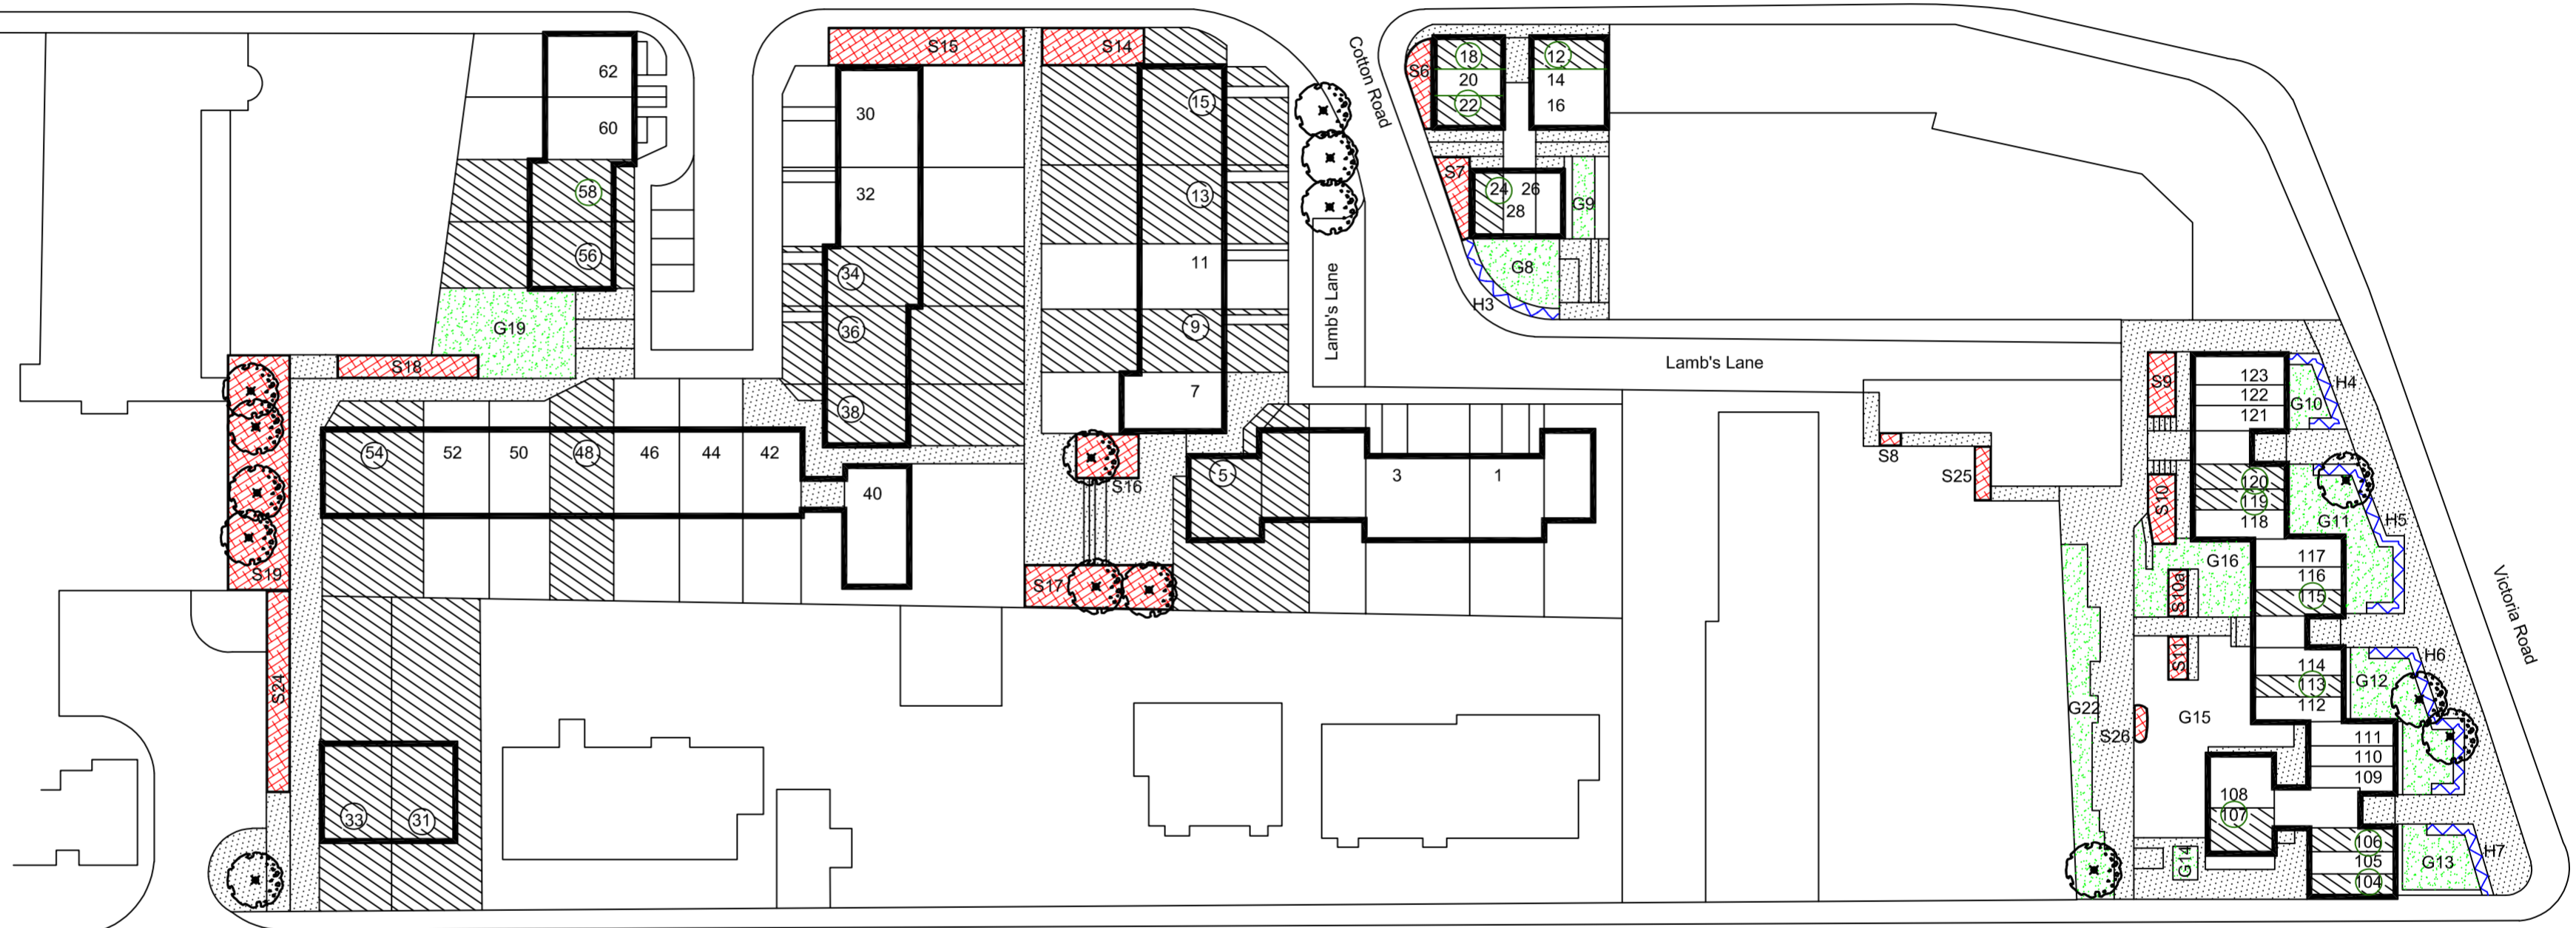


Cotton Road

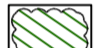

Legend


-  Grass
-  Shrubs
-  Woodland
-  Trees (Staked)
-  Trees (Unstaked)
-  Conifers
-  Existing trees
-  Hard Landscape
-  Hedging
-  Boundary
-  Houses and land sold



Lamb's Lane

Victoria Road

William Street

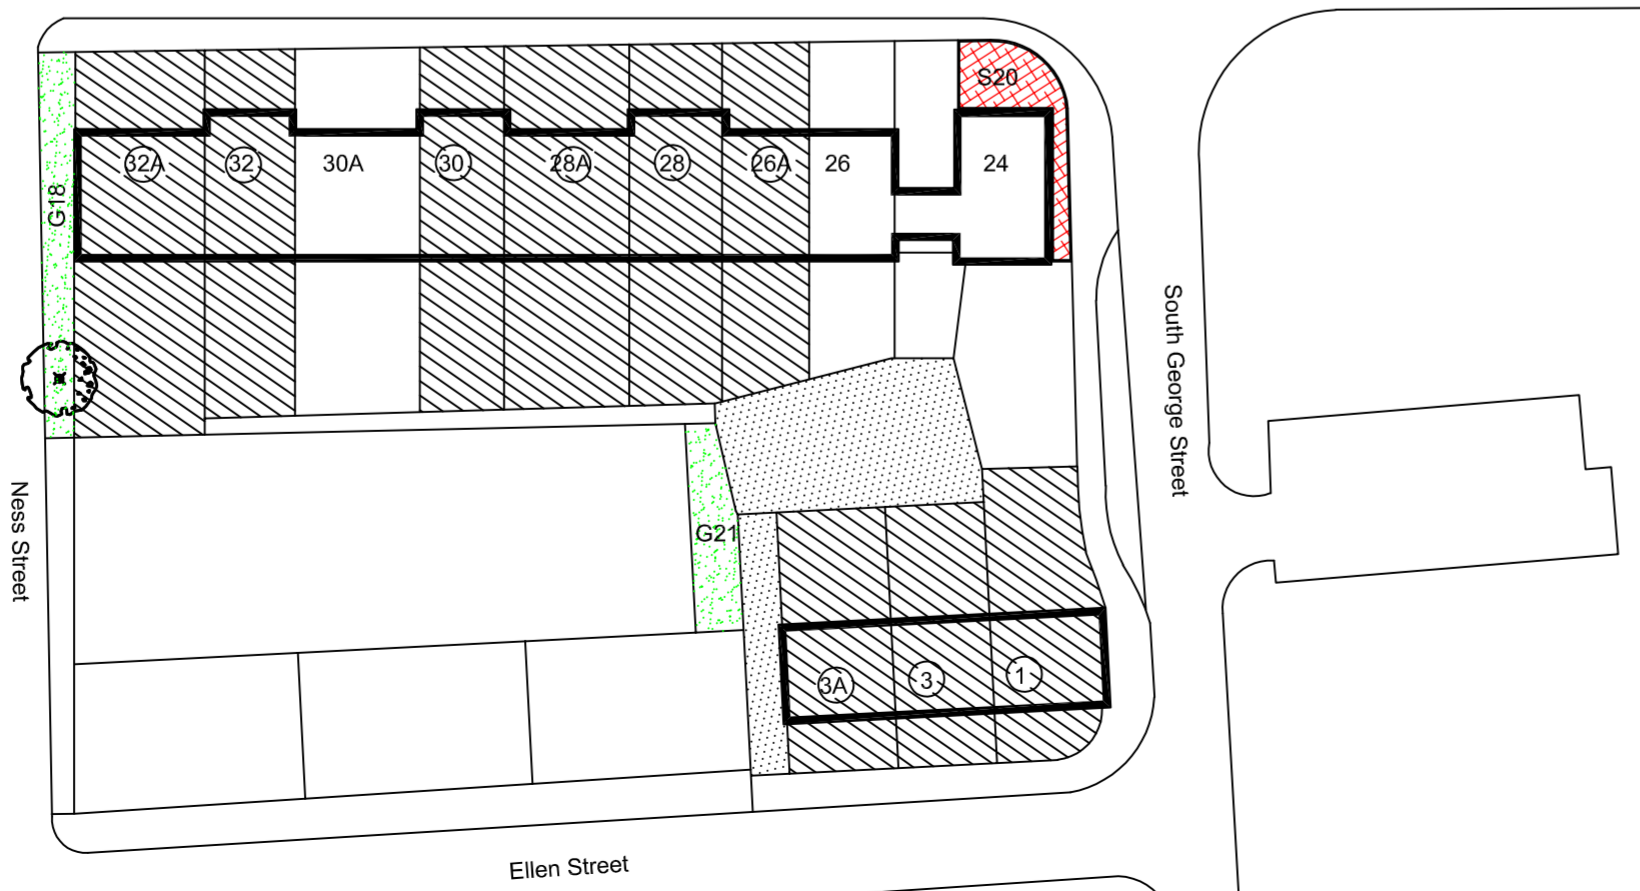

Ness Street

South George Street

Ellen Street

Copyright © 2018
IAS Landscape Management & Design Ltd.
All rights reserved.



P) Layout updated.
O) Plan redrawn from negative, S18, G19, trees & hard surface amended.

31-07-2018
13-05-2015

project title	Open Space Maintenance Abertay Housing Association	job/drawing nr.	13 / 1356 / TA / A - D19
drawing title	William Street	scale:	1:500@A2
drawn:	KM	checked:	
date:	May 2015		