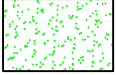
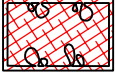


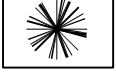
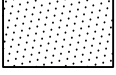

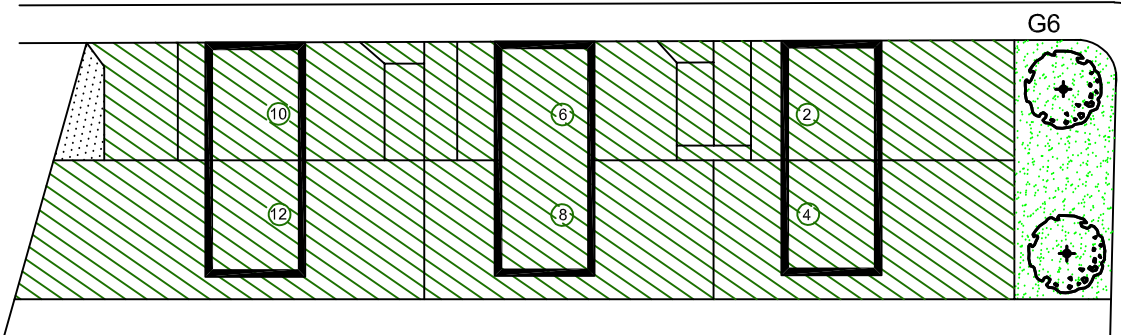


Legend

-  Grass
-  Shrubs
-  Trees (Staked)
-  Trees (Unstaked)
-  Conifers
-  Hard Landscape
-  Hedging



Benvie Road



- Q) S1,16 removed, G5,6 added. 06-11-2019
- P) G5, S6,7,11,12,15 removed, G1-4, S8, hard surface amended. 22-06-2018
- O) S17 removed, hard surface extended. 13-05-2015
- N) Amend Job/Dwg no for new contract. Redrawn from negative. Areas amended and renumbered. 11-11-2013



project title <b>Open Space Maintenance          Abertay Housing Association</b>	job/drawing nr. <b>13 / 1356 / TA / A - D11</b>
drawing title <b>Dundee - Lawrence Street</b>	scale: 1:500@A3      drawn: KM      checked:      date: November 2013